
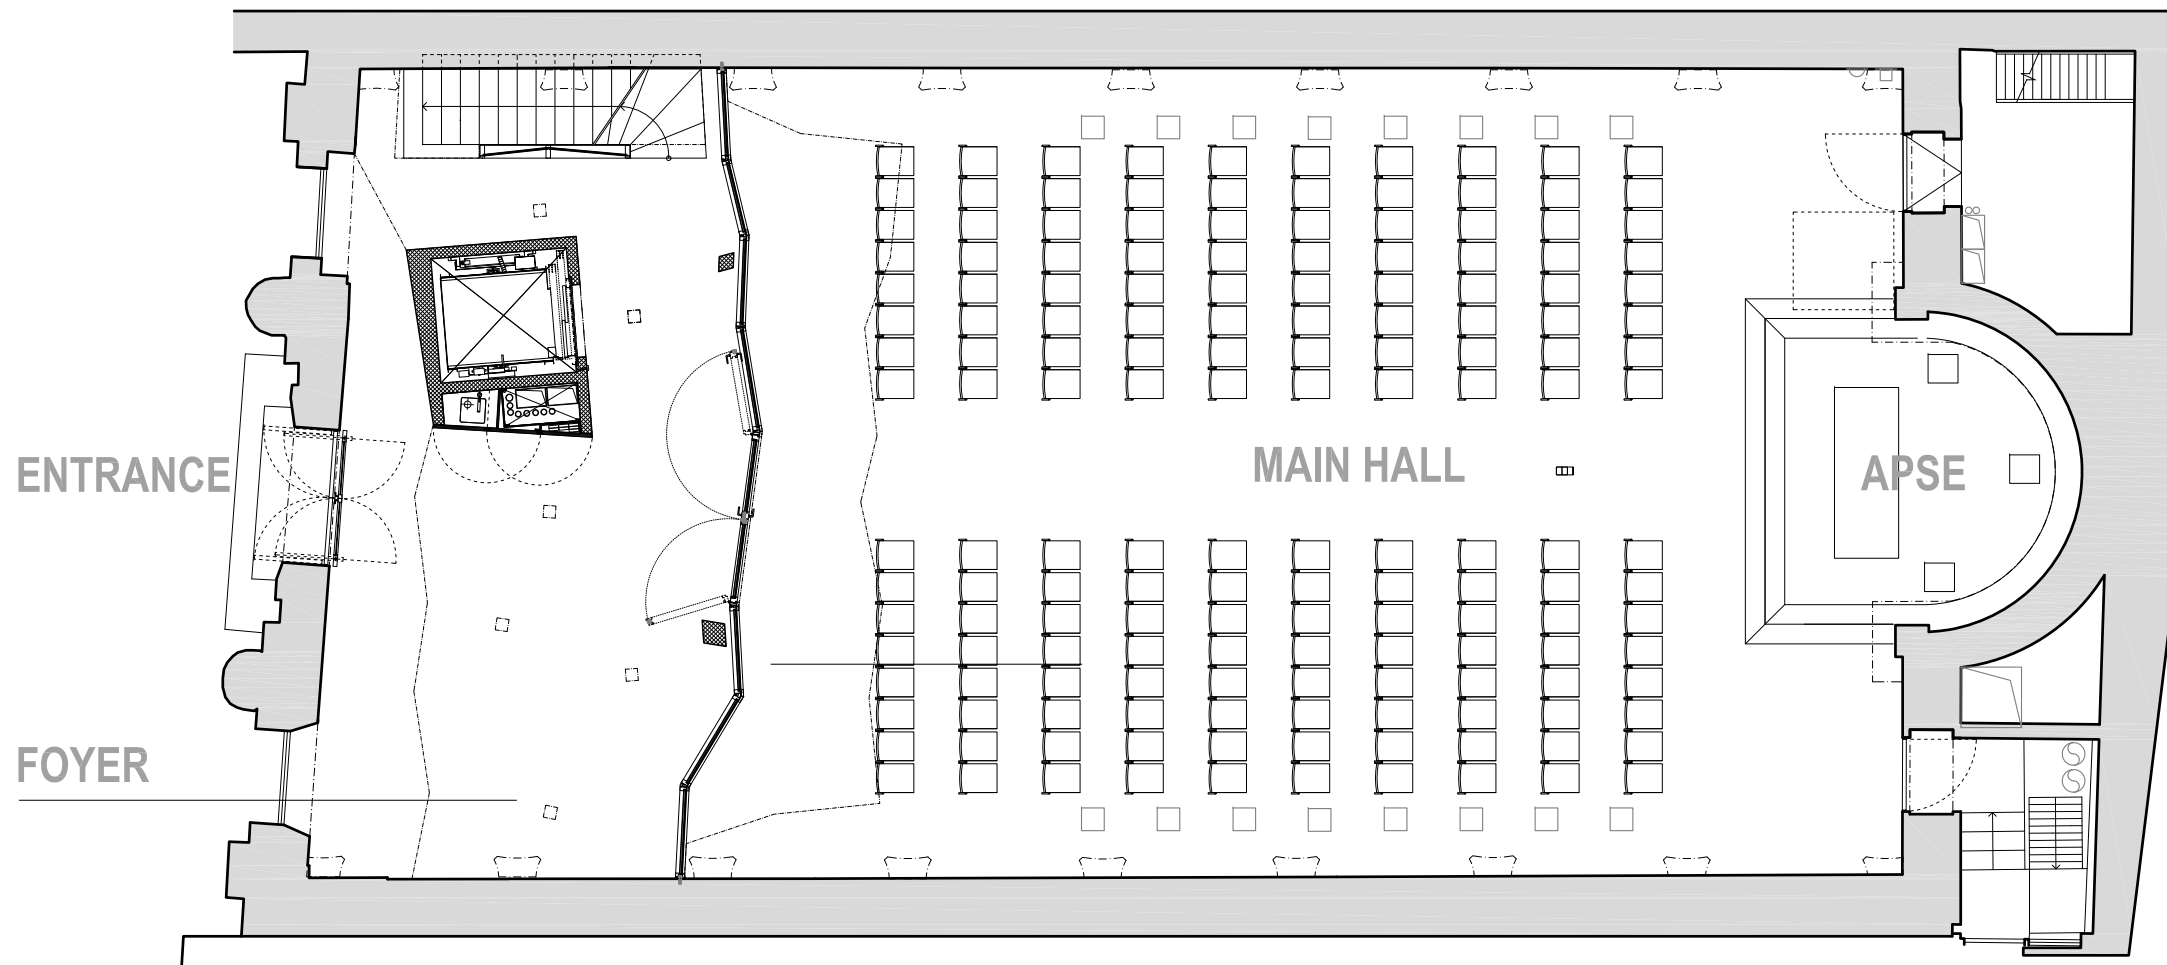


Date	Revision	Signature
24.02.2009	A	sh
25.02.2009	B	sh
02.04.2009	C	sh

MAIN WORKS

DO NOT SCALE OFF DRAWINGS
 REPORT ALL DISCREPANCIES TO SITE ARCHITECT
 CHECK ALL DIMENSIONS ON SITE PERSONALLY


FL		
Proposed new ground floor level ±0.00 = 49.82		
PROJECT	The Swiss Church, London	PHASE C
CONTENT	Layout Basement	PLAN NO. 1064_07_201
FORMAT	A3	SS.
SCALE	1:100	DATE
	5.02.2009	




Date	Revision	Signature
02.04.2009	A	sh

MAIN WORKS

DO NOT SCALE OFF DRAWINGS
 REPORT ALL DISCREPANCIES TO SITE ARCHITECT
 CHECK ALL DIMENSIONS ON SITE PERSONALLY

FL	Proposed new ground floor level ±0.00 = 49.82	
PROJECT	The Swiss Church, London	PHASE C
CONTENT	Layout Ground Floor	PLAN NO. 1064_07_202
FORMAT	A3	SCALE
	1:100	DATE
	5.02.2009	SG.

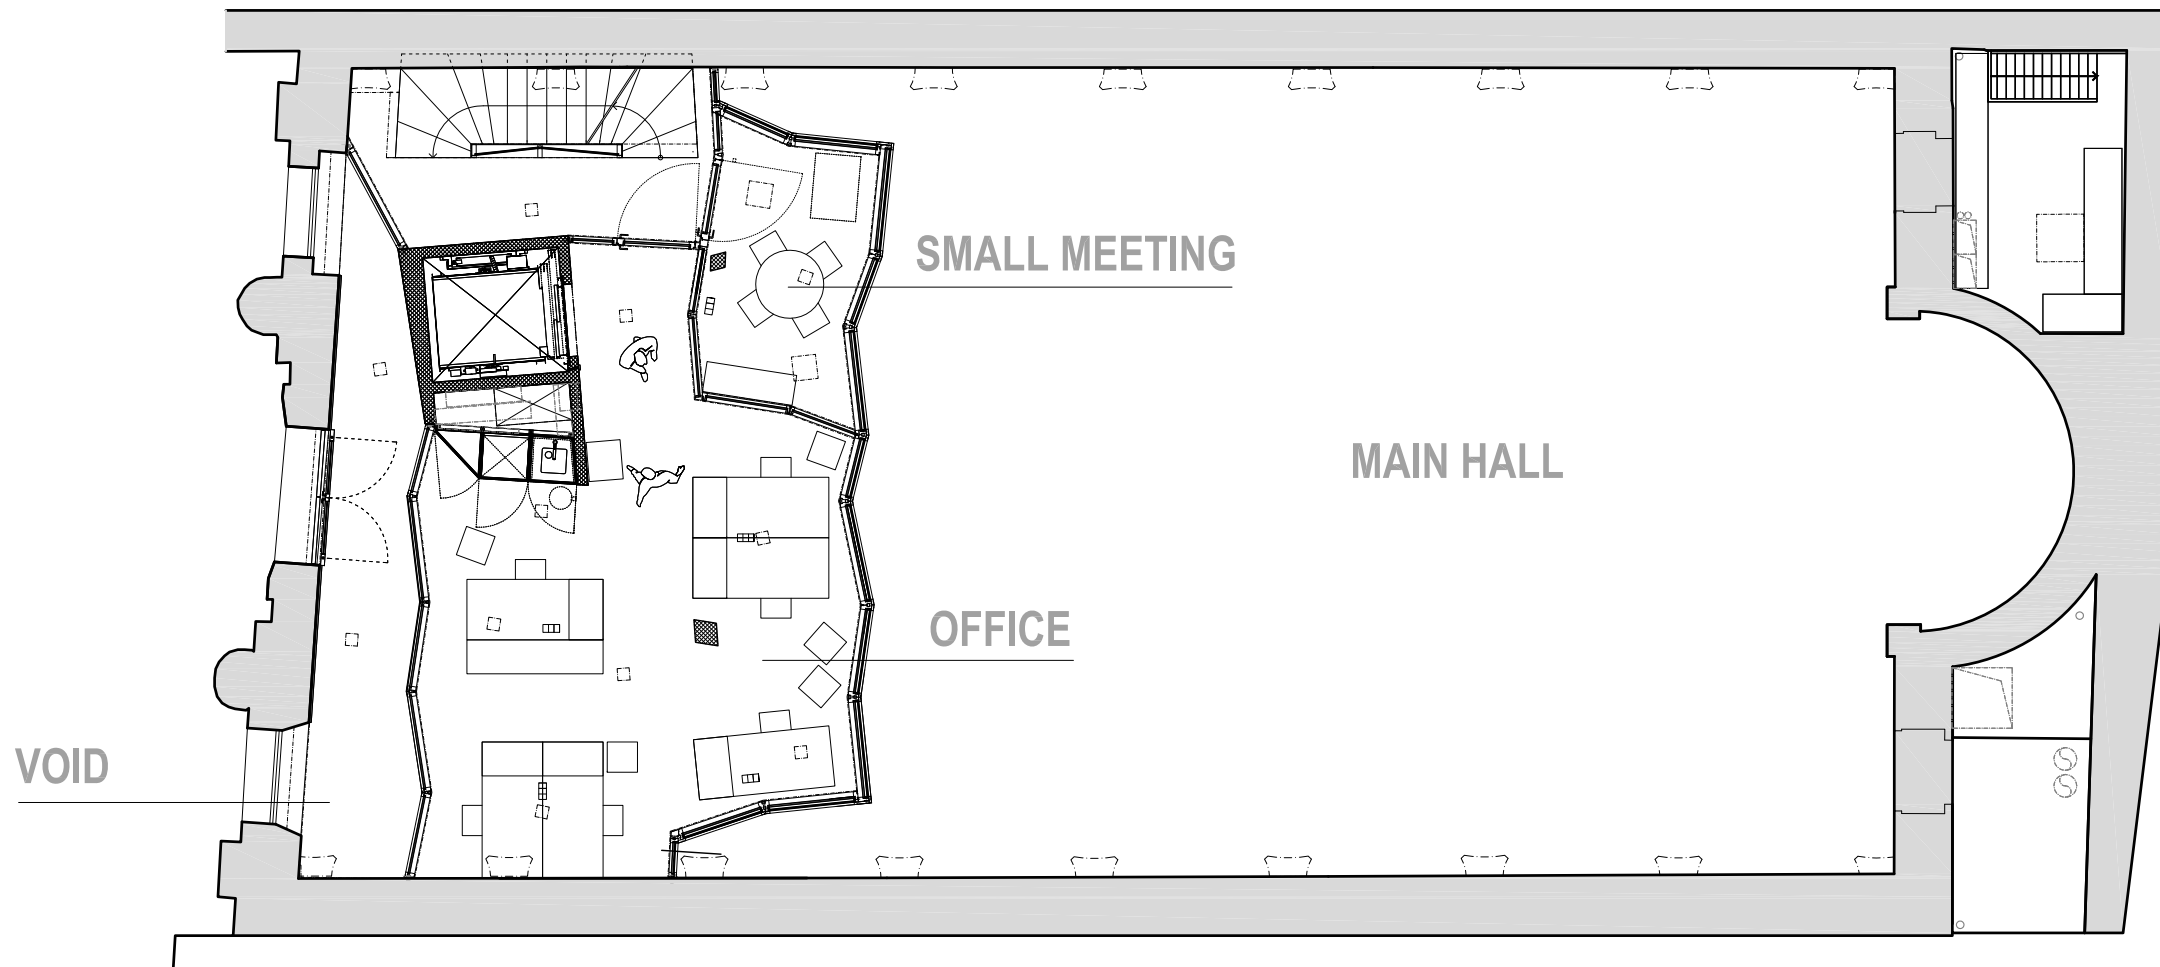


Date	Revision	Signature
20.03.2009	A	sh
02.04.2009	B	sh
20.04.2009	C	sh

MAIN WORKS

DO NOT SCALE OFF DRAWINGS
 REPORT ALL DISCREPANCIES TO SITE ARCHITECT
 CHECK ALL DIMENSIONS ON SITE PERSONALLY

FL		
Proposed new ground floor level ±0.00 = 49.82		
PROJECT	The Swiss Church, London	PHASE C
CONTENT	Layout Mezzanine (+1 floor)	PLAN NO. 1064_07_203
FORMAT	A3	SG.
SCALE	1:100	DATE
		5.02.2009

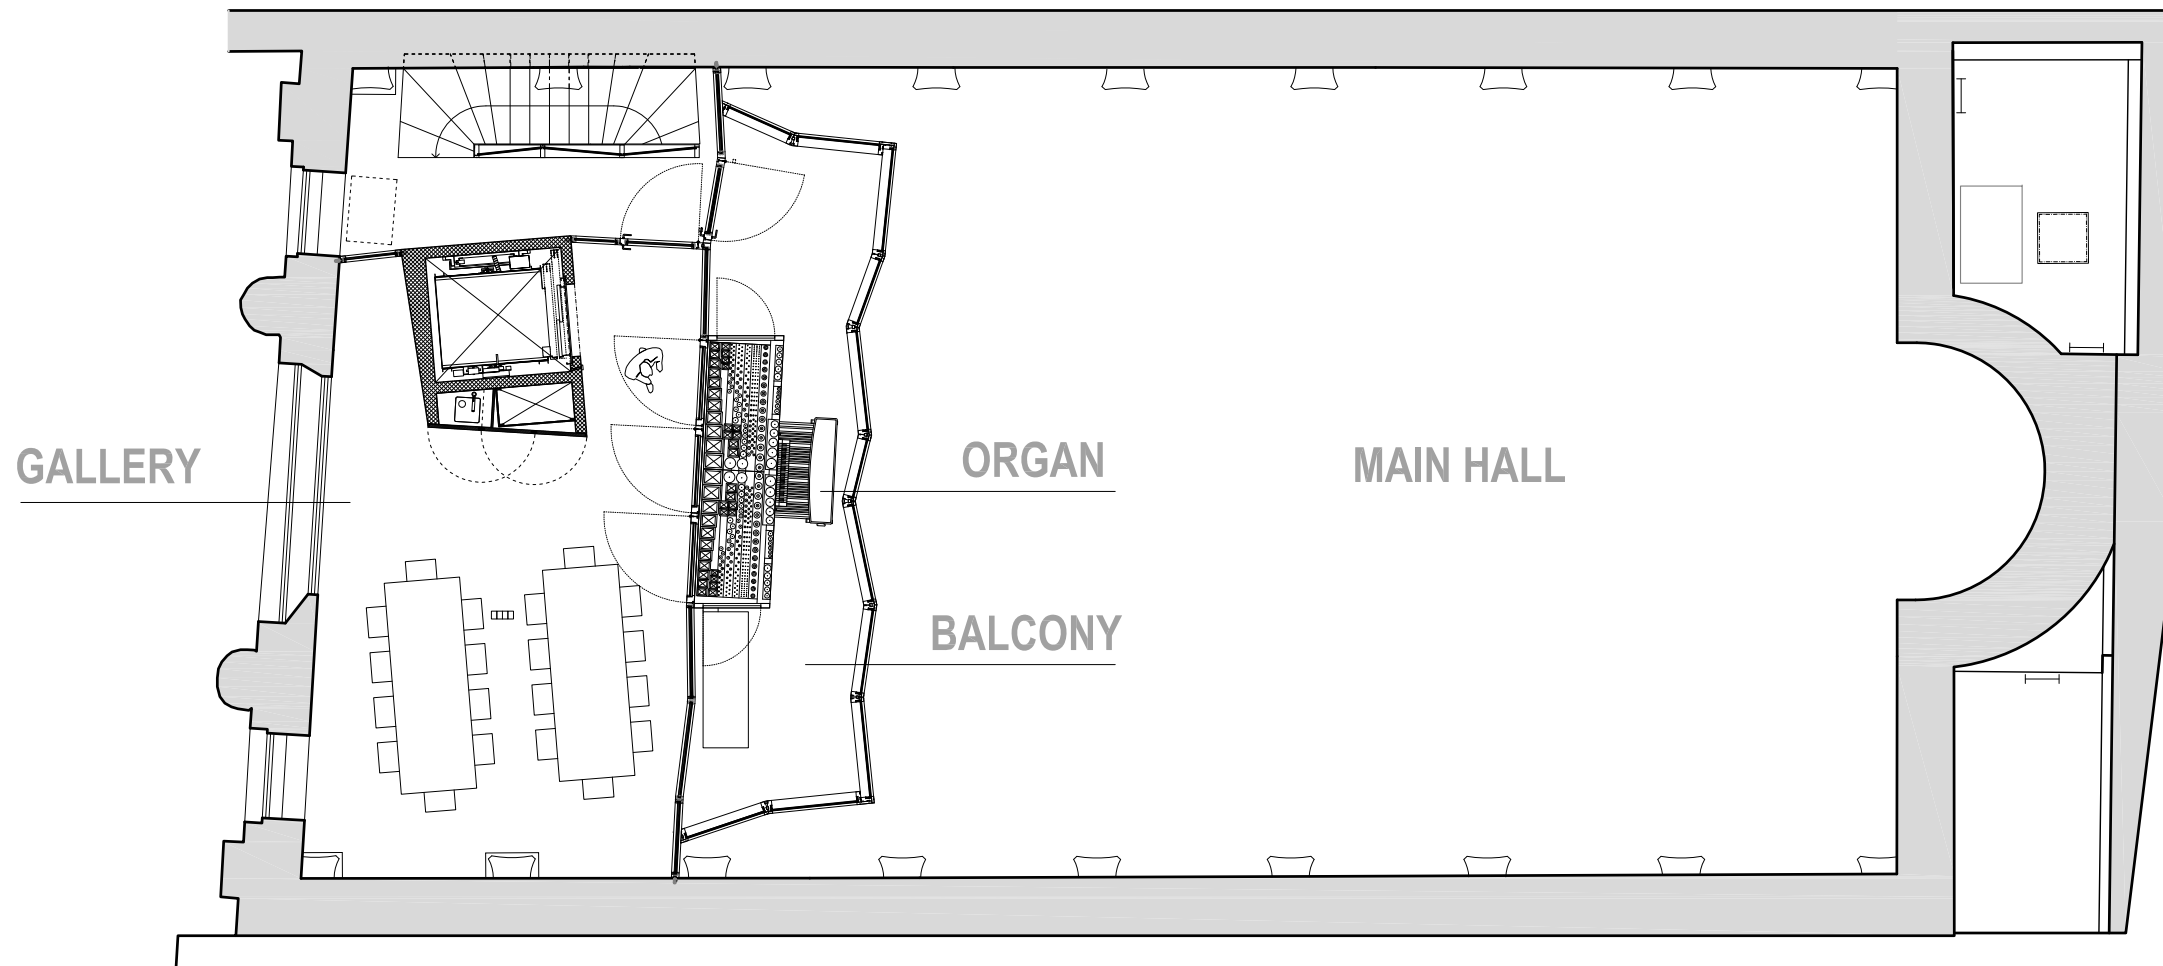


Date	Revision	Signature
9.03.2009	A	sh

MAIN WORKS

DO NOT SCALE OFF DRAWINGS
 REPORT ALL DISCREPANCIES TO SITE ARCHITECT
 CHECK ALL DIMENSIONS ON SITE PERSONALLY

FL		↗
Proposed new ground floor level ±0.00 = 49.82		
PROJECT	The Swiss Church, London	PHASE C
CONTENT	Layout Gallery Floor	PLAN NO. 1064_07_204
FORMAT	A3	SCALE
	1:100	DATE
	5.02.2009	SG.

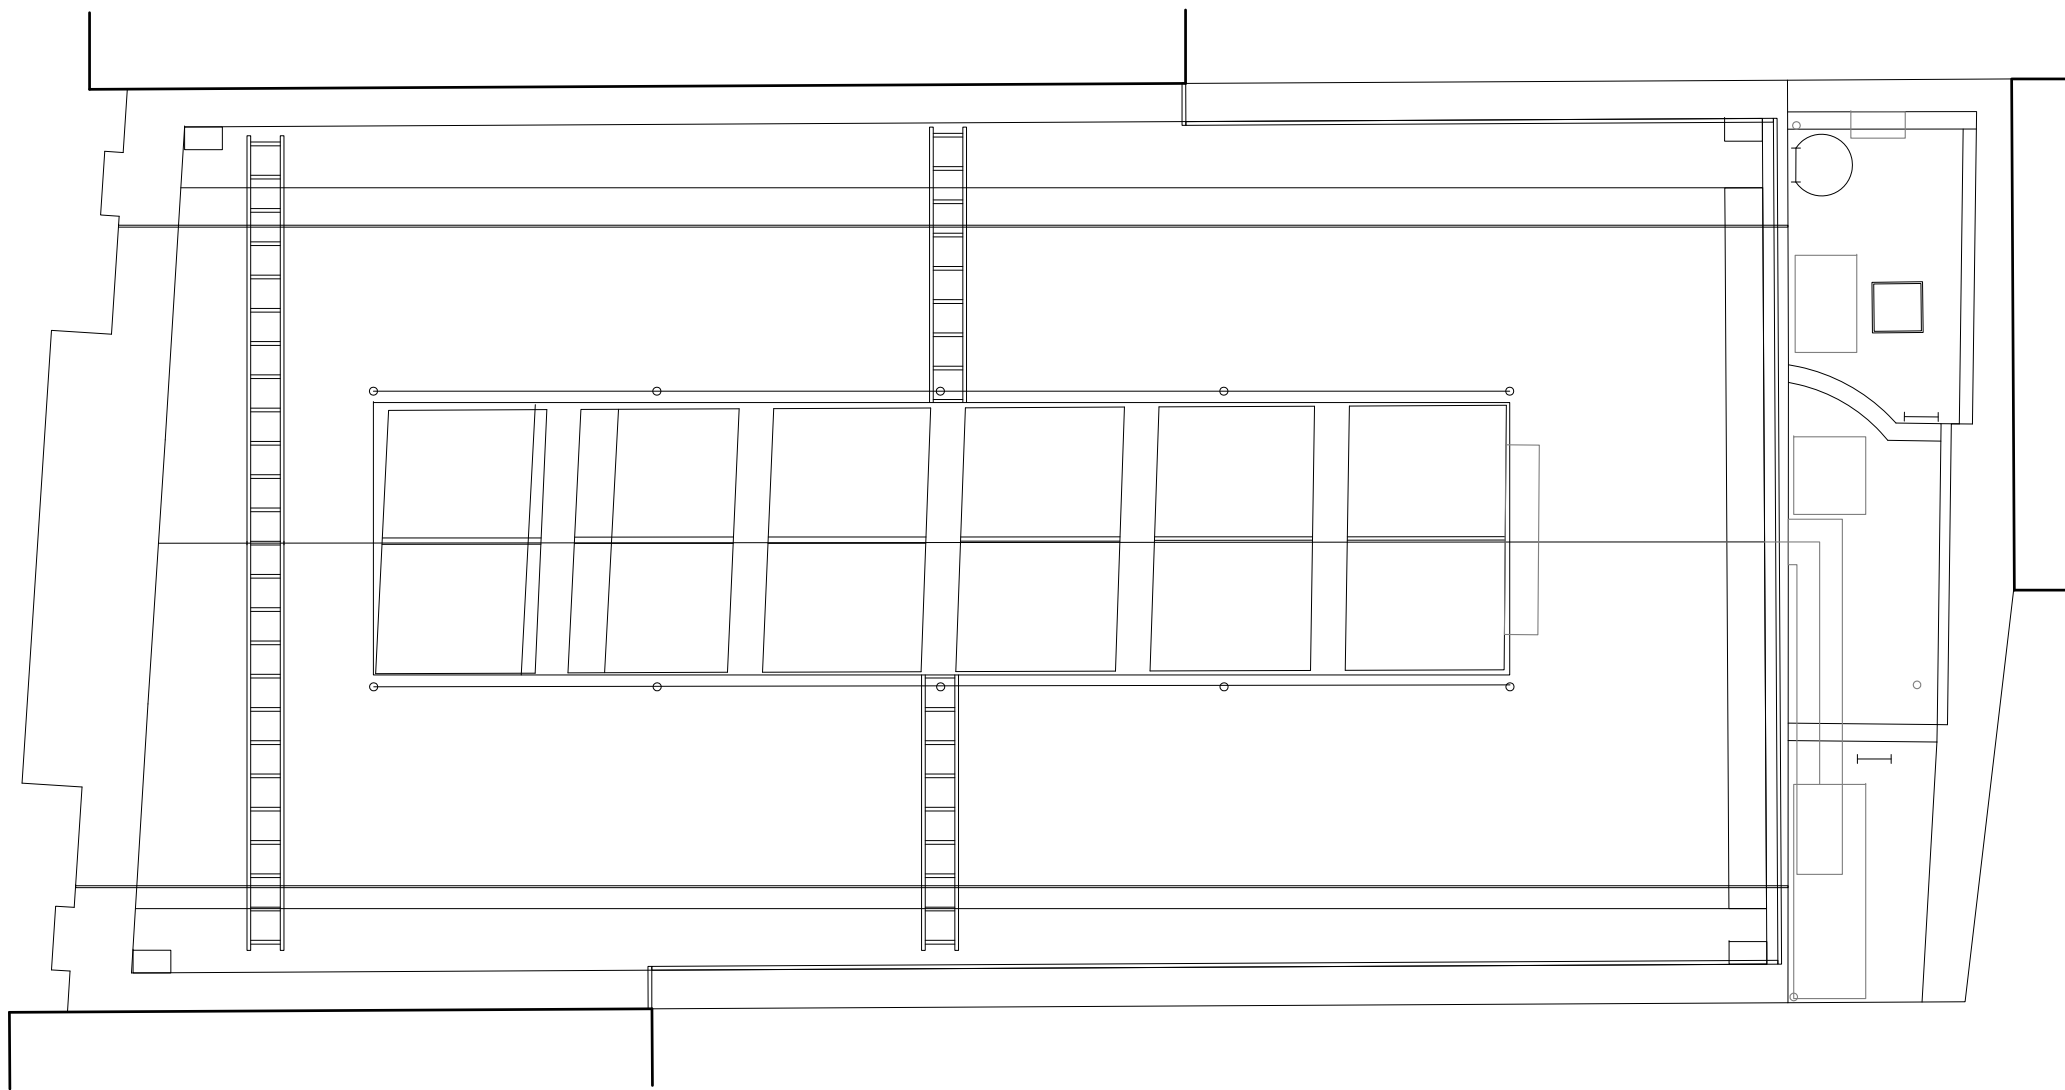


Date	Revision	Signature

DO NOT SCALE OFF DRAWINGS
 REPORT ALL DISCREPANCIES TO SITE ARCHITECT
 CHECK ALL DIMENSIONS ON SITE PERSONALLY

FL
 Proposed new ground floor level $\pm 0.00 = 49.82$

PROJECT	PHASE		
The Swiss Church, London	C		
CONTENT	PLAN NO.		
Layout roof	1064_07_205		
FORMAT	SCALE	DATE	SS.
A3	1:100	5.02.2009	

CHRIST & GANTENBEIN AG, ARCHITEKTEN ETH SIA BSA, SPITALSTRASSE 12, 4056 BASEL, T 061 260 90 20, F 061 260 90 30

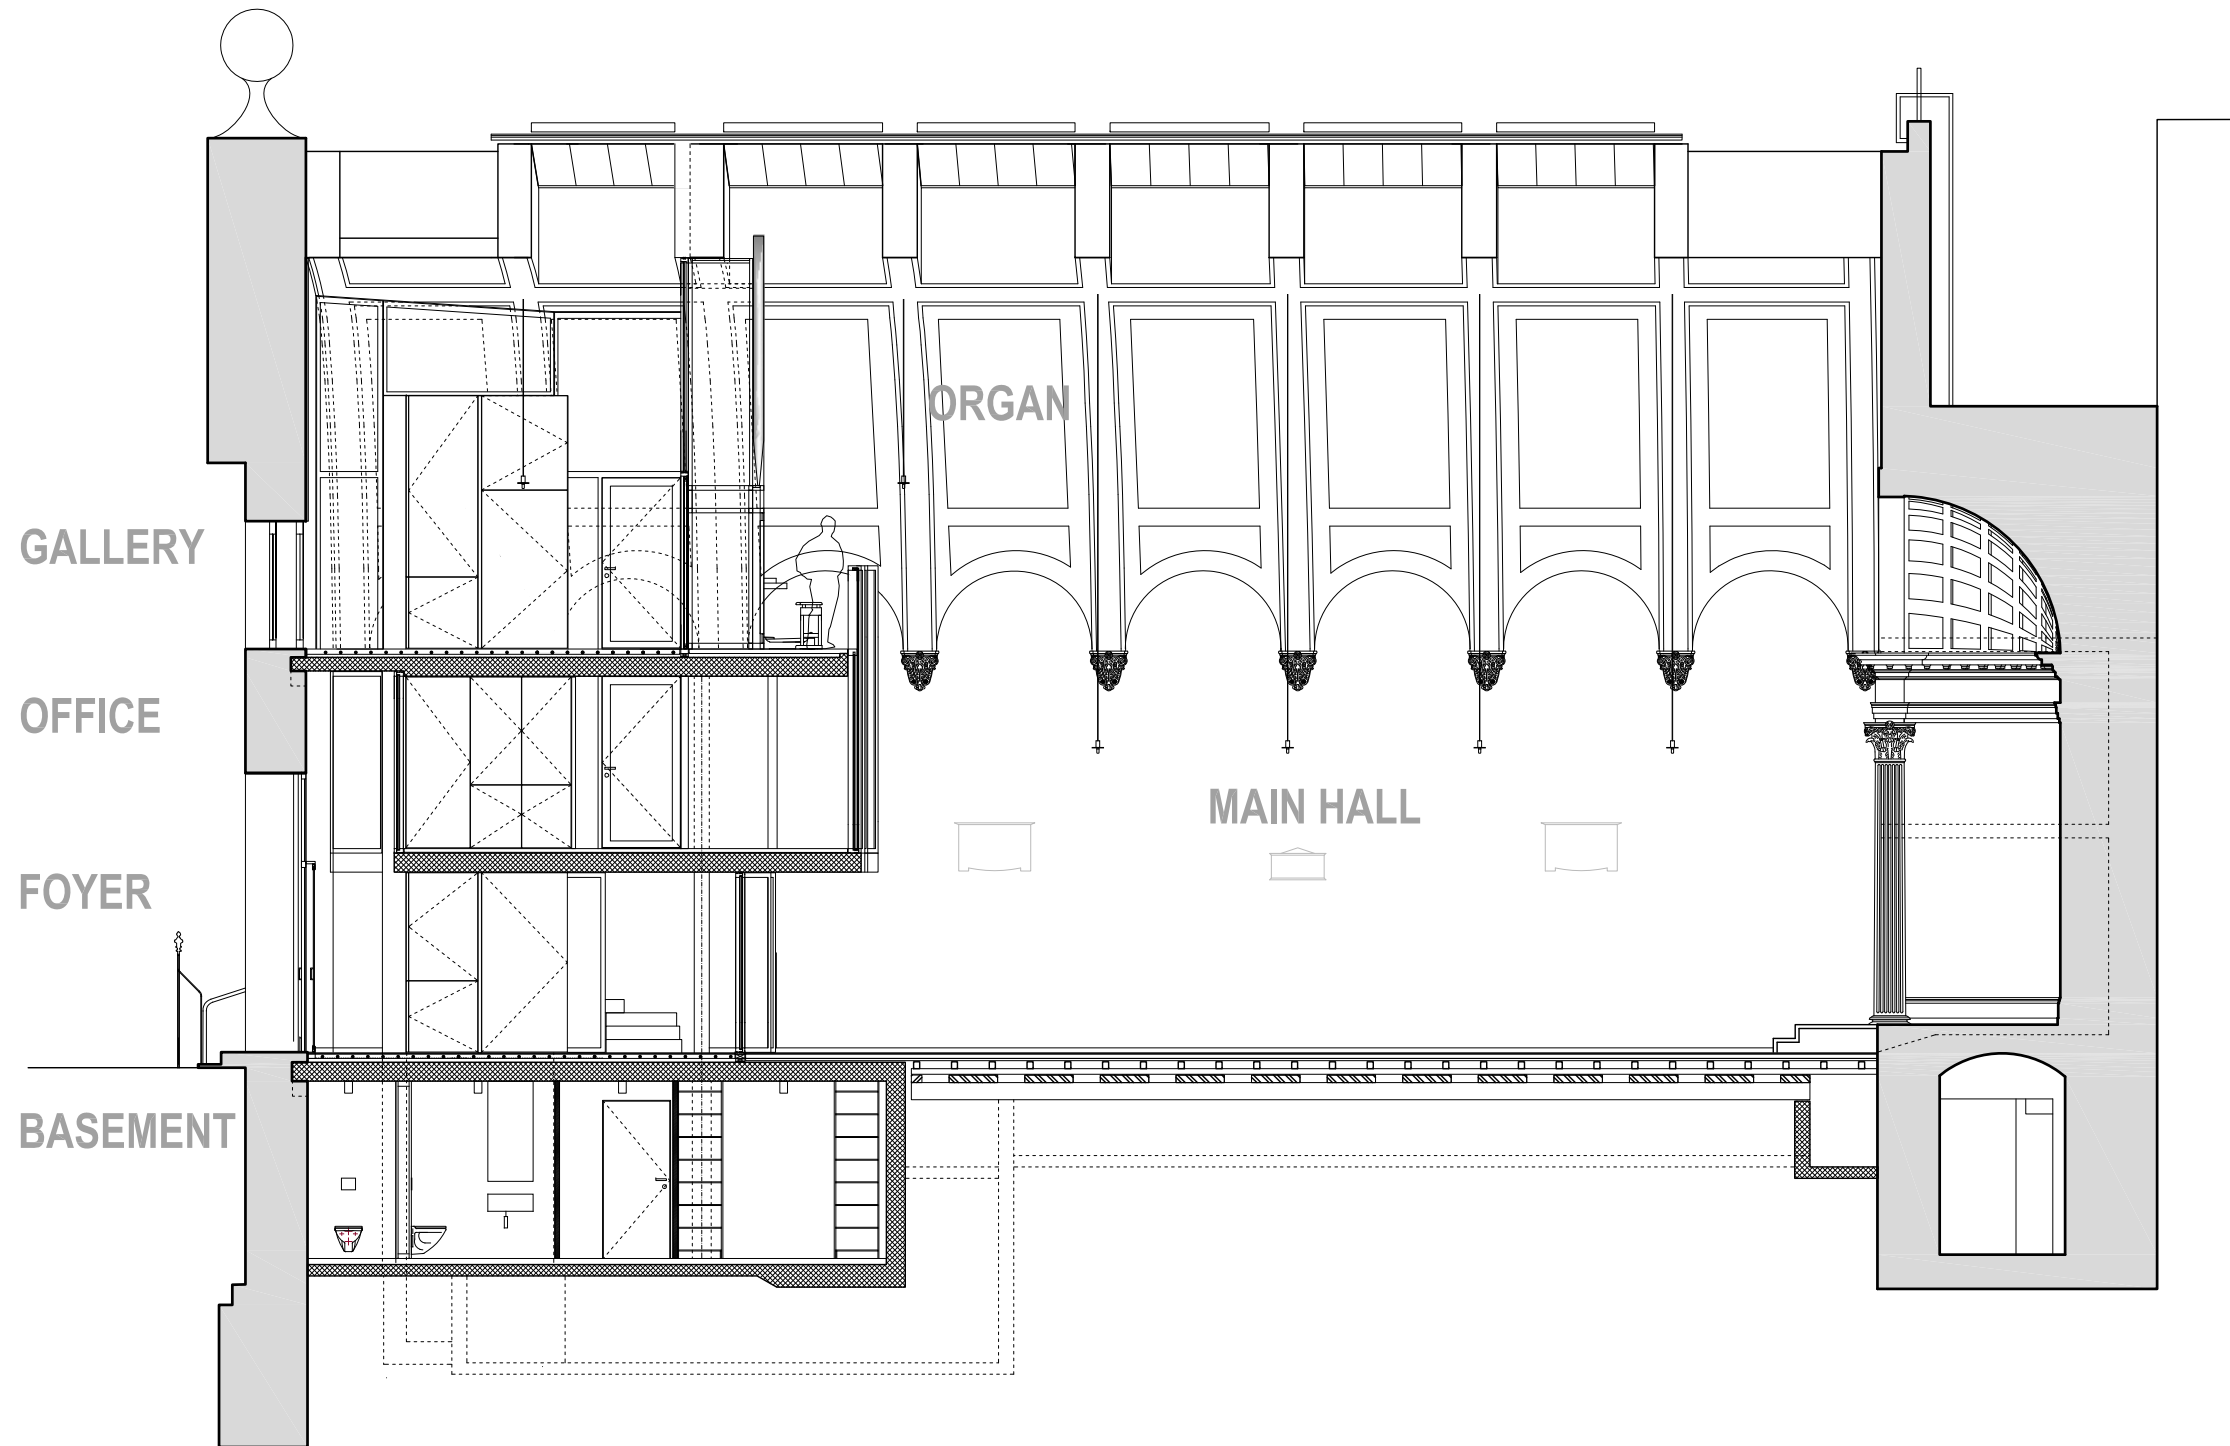

Date	Revision	Signature
05.05.2009	A	sh

MAIN WORKS

DO NOT SCALE OFF DRAWINGS
 REPORT ALL DISCREPANCIES TO SITE ARCHITECT
 CHECK ALL DIMENSIONS ON SITE PERSONALLY

FL	Proposed new ground floor level ±0.00 = 49.82		N
PROJECT	The Swiss Church, London	PHASE	C
CONTENT	Section CC'	PLAN NO.	1064_07_302
FORMAT	A3	SCALE	1:100
		DATE	5.02.2009
		SG.	



Date	Revision	Signature

MAIN WORKS

DO NOT SCALE OFF DRAWINGS
 REPORT ALL DISCREPANCIES TO SITE ARCHITECT
 CHECK ALL DIMENSIONS ON SITE PERSONALLY

FL		↗
Proposed new ground floor level ±0.00 = 49.82		
PROJECT	The Swiss Church, London	PHASE C
CONTENT	Street Elevation	PLAN NO. 1064_07_401
FORMAT	A3	SG.
SCALE	1:100	DATE
		5.02.2009